


# Proposed special maintenance strategy - 10 Year Design

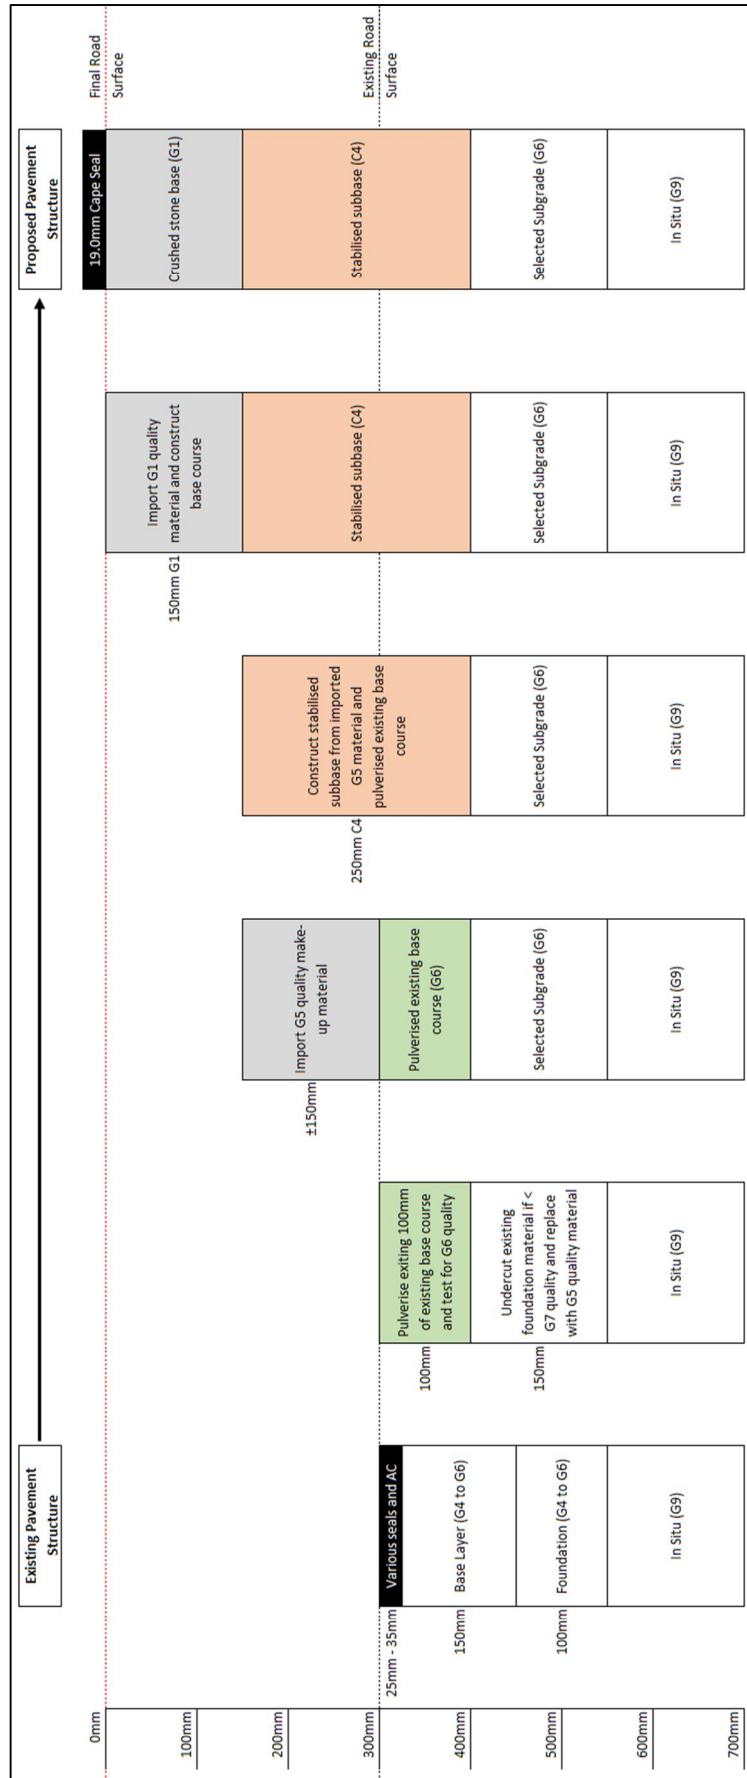

**10 Year Design - construction sequence**