


Proposed special maintenance strategy - 20 Year Design

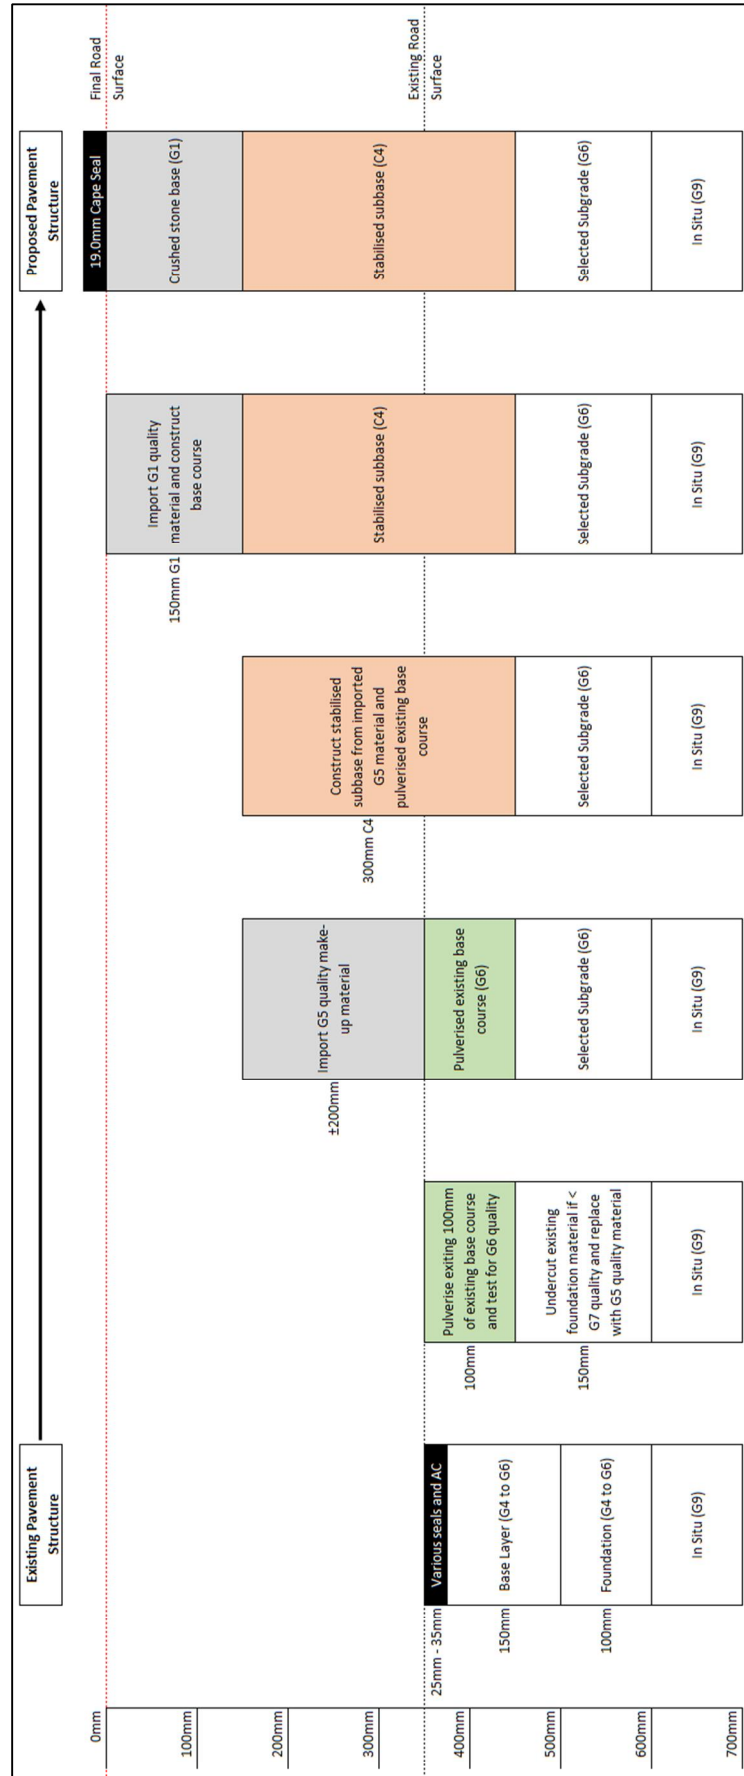

20 Year Design - construction sequence