




TYPE 1	
km - FROM	0.14
km - TO	0.62

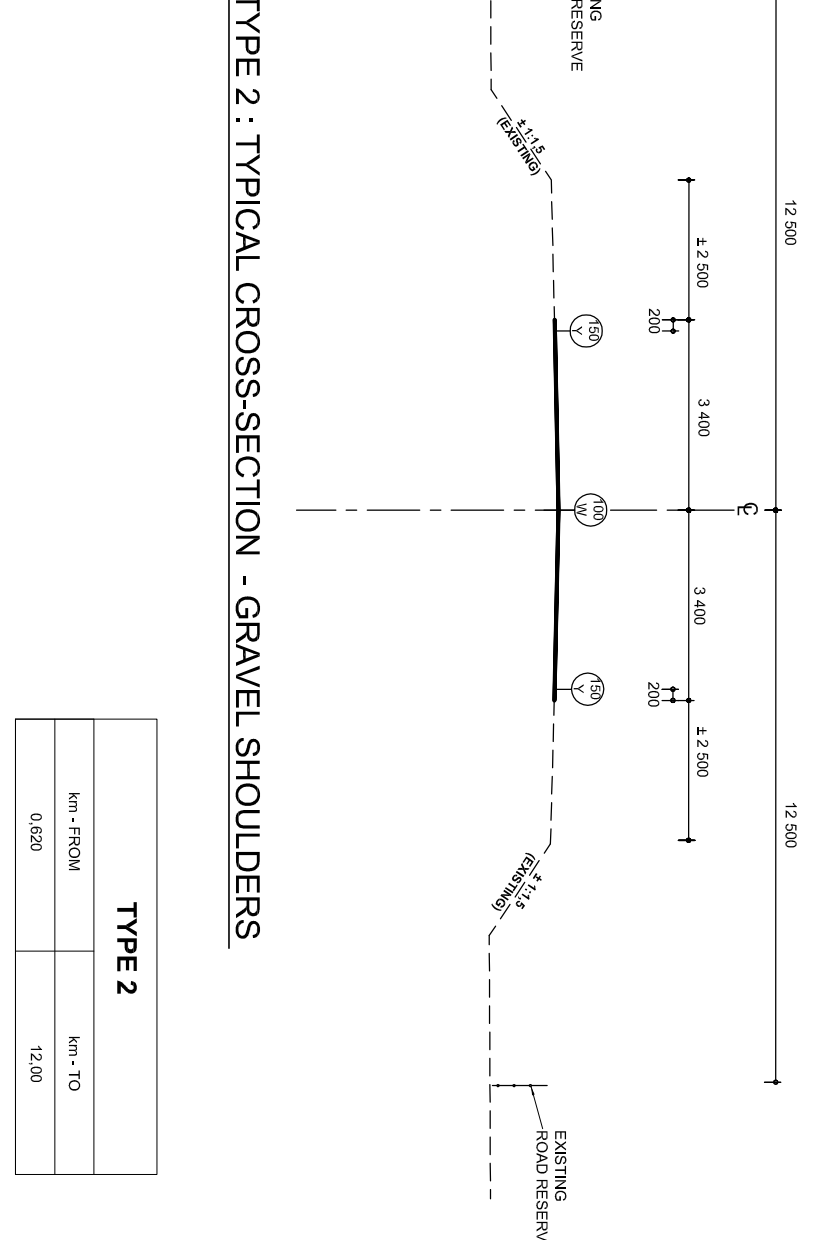


TYPE 2	
km - FROM	0.620
km - TO	12.00

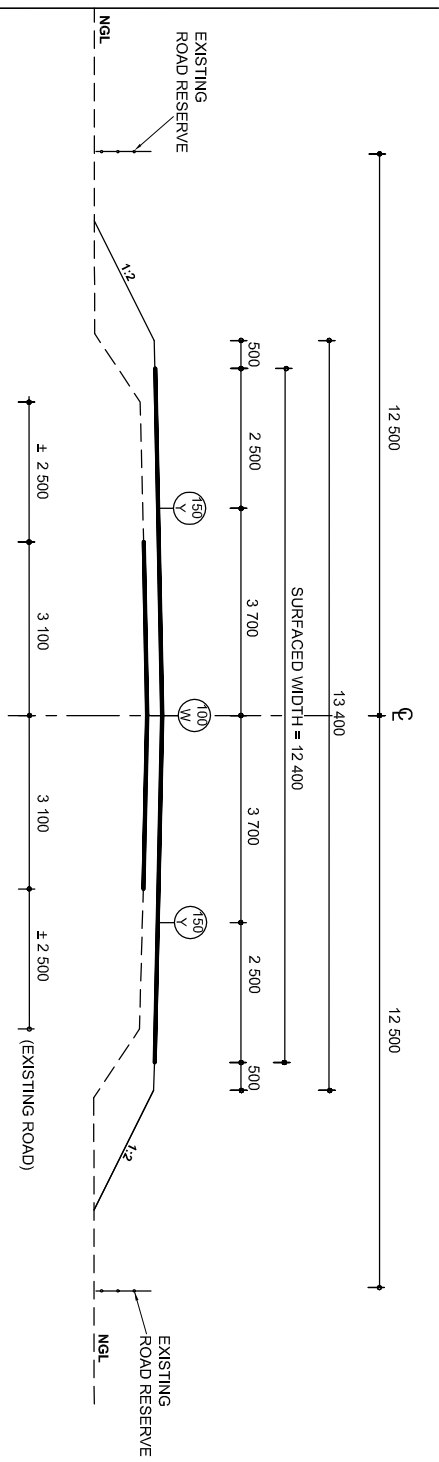

TYPE 3 - OPTION A	
km - FROM	12.00
km - TO	33.92

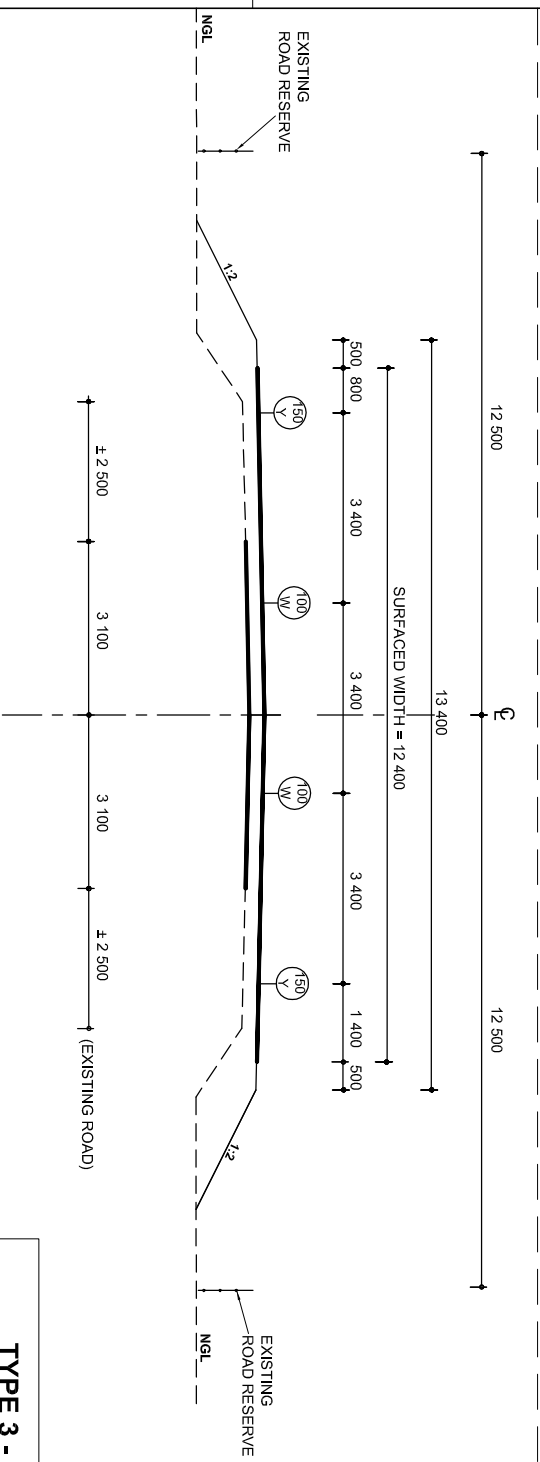

TYPE 3 - OPTION B	
km - FROM	12.00
km - TO	33.92

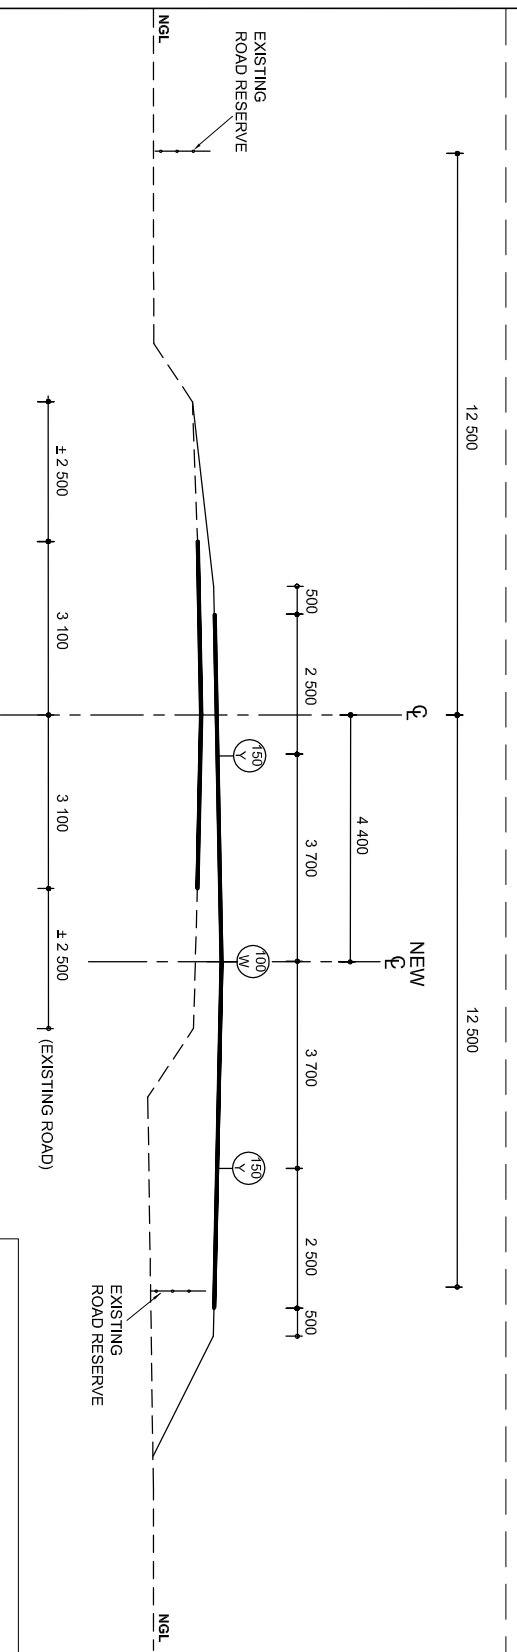

TYPE 3 - OPTION C	
km - FROM	12.00
km - TO	33.92

No.	DATE	REVISION	CONSULT. ENG.	DATE		
	CONSULTANT DRAWING NO. SA/RA/01/201					
	BRIDGE/STRUCTURE NO.					
	DRAWING TYPE					
	DRAWING SCALE					
	PROJECT DESCRIPTION					
	DRAWING LOCATION DATA					
	ROUTE SECTION					
	DRAWING KM DISTANCE					
	BRIDGE/STRUCTURE NO.					
CONSULTANT DRAWING NO. SA/RA/01/201						
PROJECT NUMBER						
DRAWING NO.						

CONSULTANT APPROVAL		KBR ENGINEERS (PTY) LTD	
Name	Prof. Reg. No.	Name	Prof. Reg. No.
Date		Date	
THE ABOVE SIGNATURES REPRESENT THE APPROVED AND AUTHORIZED REPRESENTATIVES OF THE SIGNATORIES AND DOES NOT IMPLY CONTRACTUAL LIABILITY FOR THE DESIGN OR CONSTRUCTION OF THE WORKS.			

DESIGNED BY		KBR ENGINEERS (PTY) LTD	
Name	Prof. Reg. No.	Name	Prof. Reg. No.
Date		Date	
THE ABOVE SIGNATURES REPRESENT THE APPROVED AND AUTHORIZED REPRESENTATIVES OF THE SIGNATORIES AND DOES NOT IMPLY CONTRACTUAL LIABILITY FOR THE DESIGN OR CONSTRUCTION OF THE WORKS.			

CONTRACT INFORMATION		KBR ENGINEERS (PTY) LTD	
Name	Prof. Reg. No.	Name	Prof. Reg. No.
Date		Date	
THE ABOVE SIGNATURES REPRESENT THE APPROVED AND AUTHORIZED REPRESENTATIVES OF THE SIGNATORIES AND DOES NOT IMPLY CONTRACTUAL LIABILITY FOR THE DESIGN OR CONSTRUCTION OF THE WORKS.			

HEAD OFFICE		SOUTHERN REGION	
48 Tomblow Avenue	SanRAL House	70 2nd Avenue	Port Elizabeth
Pretoria	Port Elizabeth	PO Box 415	Greenacres
